
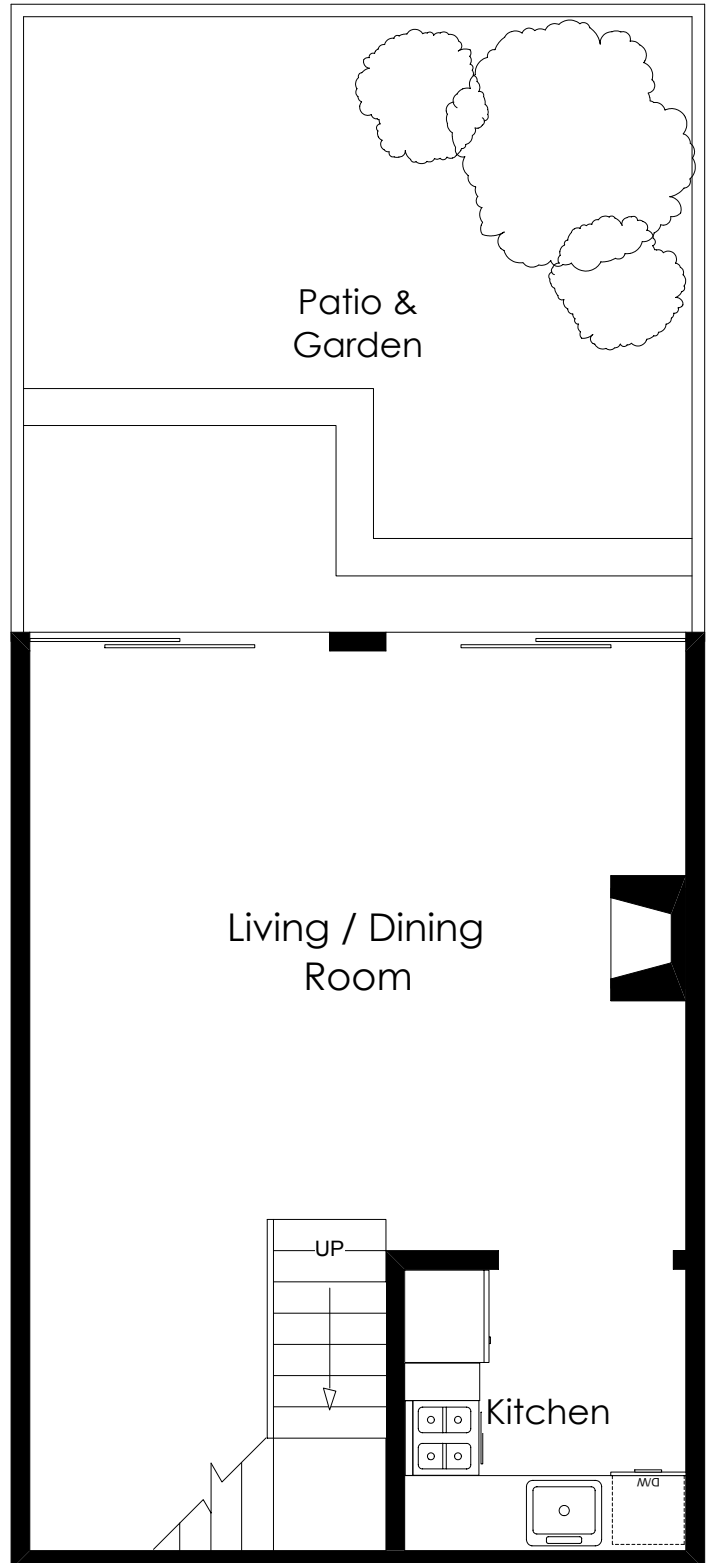


2171 Sacramento Street #2

Main Level

Entry Level

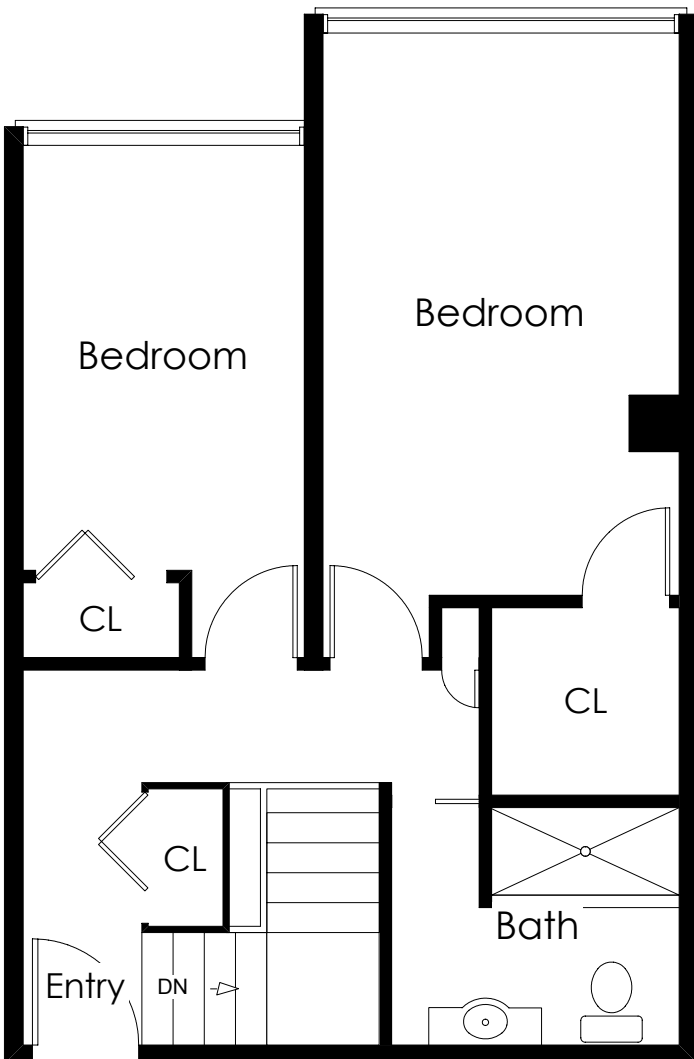

drawing not to scale
kkphillipson@sbcglobal.net

